




QUISENBERRY ARCARI  
 ARCHITECTS LLC  
 www.qa-architects.com  
 T (860) 677-4594  
 F (860) 677-8534  
 318 Main Street  
 Farmington, CT 06032

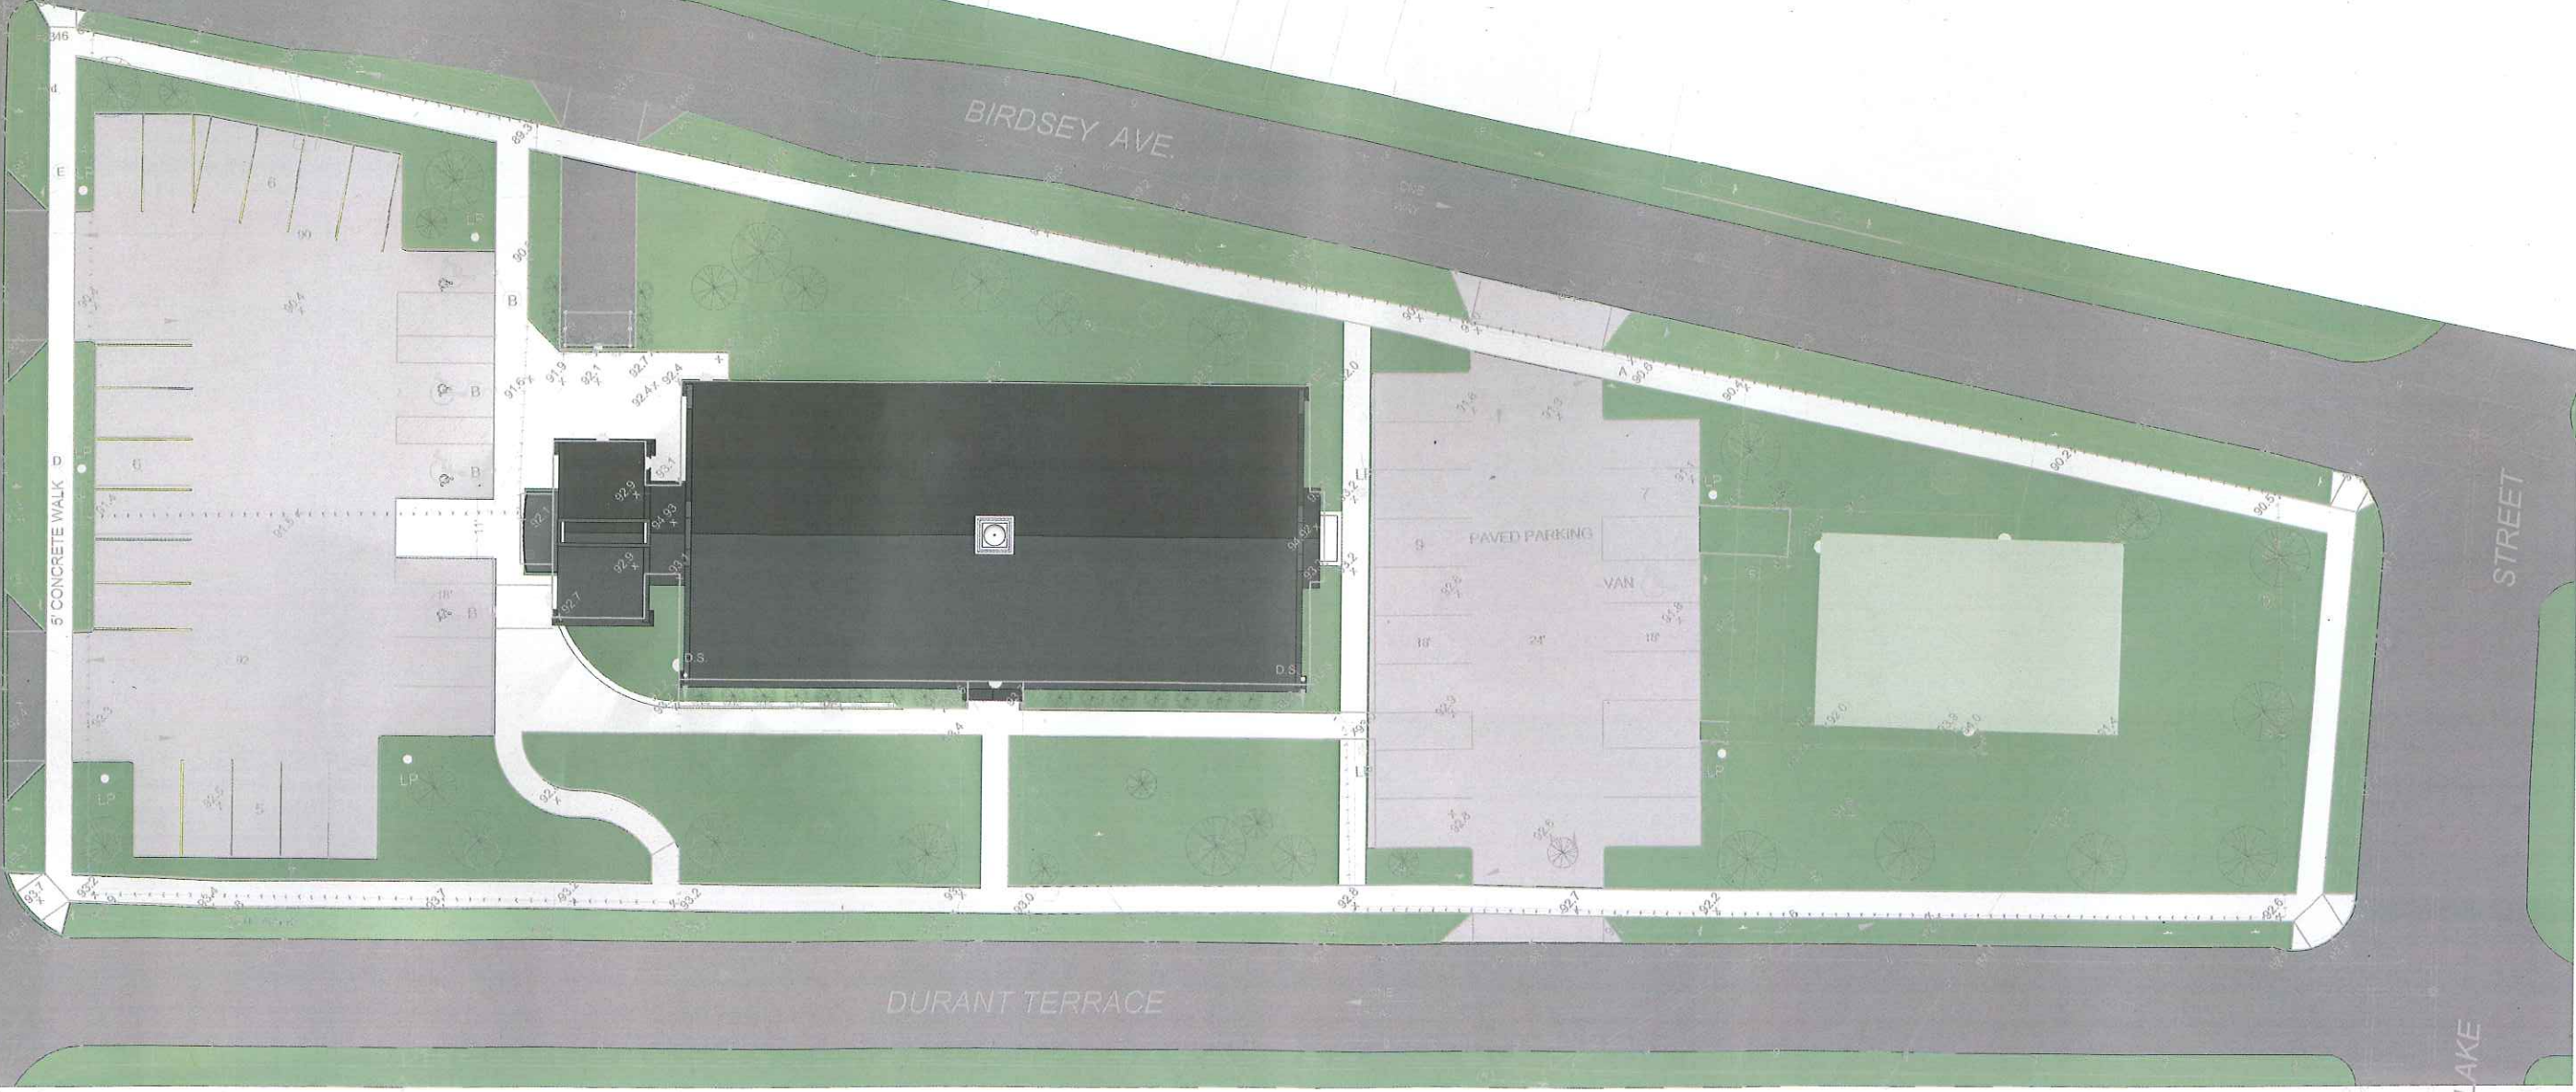

A PROPOSED BUILDING FOR:  
**MIDDLETOWN SENIOR CENTER**  
 61 DURANT TERRACE MIDDLETOWN, CT

Sheet Description:

**PROPOSED SITE PLAN**

Issue Dates:  
**DECEMBER 2010**

Scale:  
**1/16" = 1'-0"**

Project #: **1083** Drawn by: **MJL**

Sheet #: