




QUISENBERRY ARCARI
 ARCHITECTS LLC
 www.qa-architects.com
 T (860) 677-4594
 F (860) 677-8534
 318 Main Street
 Farmington, CT 06032

A PROPOSED BUILDING FOR:
MIDDLETOWN SENIOR CENTER
 61 DURANT TERRACE MIDDLETOWN, CT

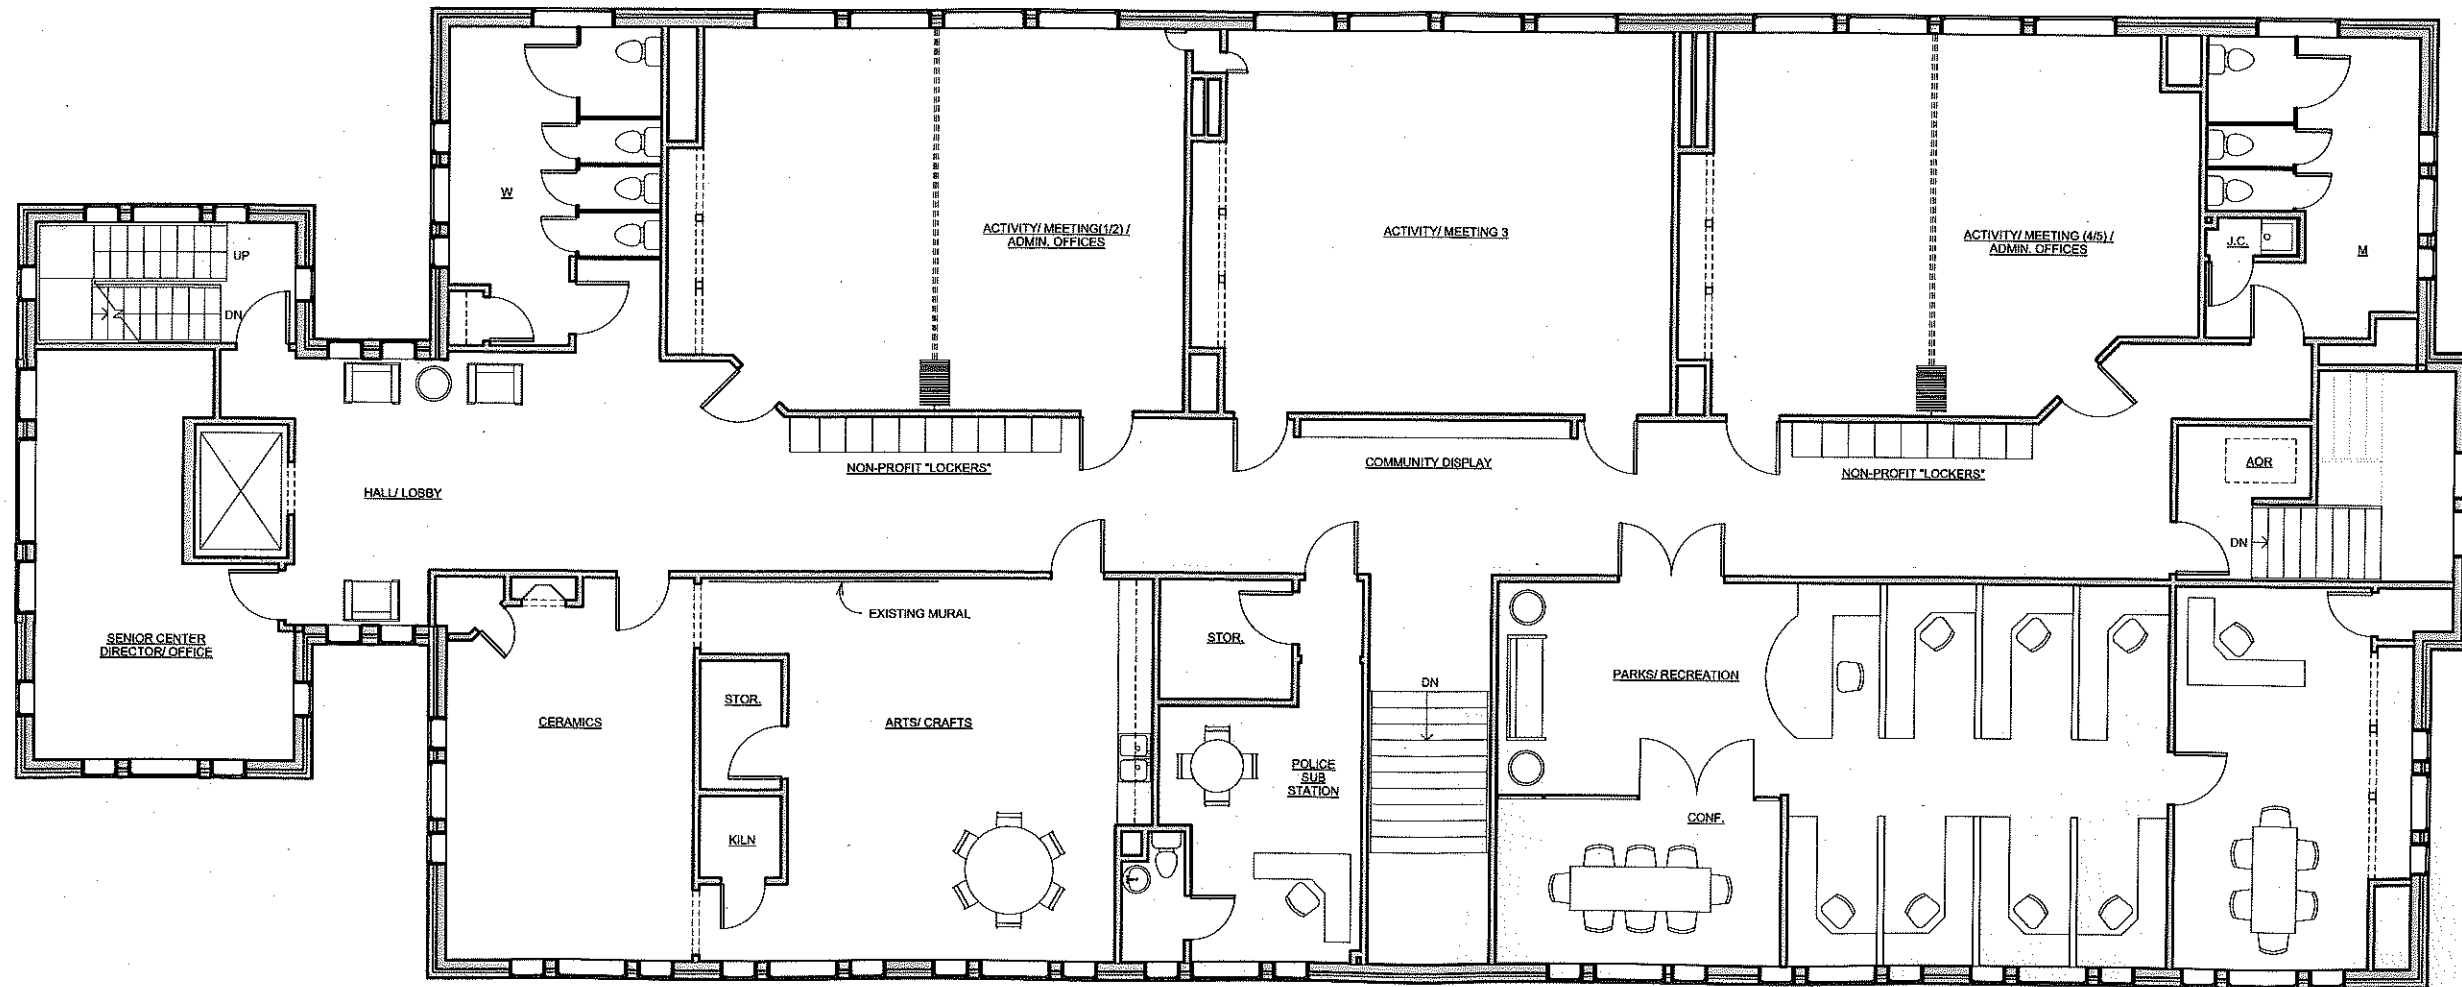

Sheet Description:

FIRST FLOOR PLAN

Issue Dates:

DECEMBER 2010

Scale:

3/16" = 1'-0"

Project #:

1083

Drawn by:

MJL

Sheet #:

① **FIRST FLOOR PLAN**
 3/16" = 1'-0"