

QUISENBERRY ARCARI
ARCHITECTS LLC
www.qa-architects.com
T (860) 677-4594
F (860) 677-8534
318 Main Street
Farmington, CT 06032

A PROPOSED BUILDING FOR:
**MIDDLETOWN SENIOR
CENTER**
61 DURANT TERRACE MIDDLETOWN, CT

Sheet Description:

ELEVATION

Issue Dates:

12/13/10


Scale:

3/16" = 1'-0"

Project #:
1083

Drawn by:
MJL

Sheet #:

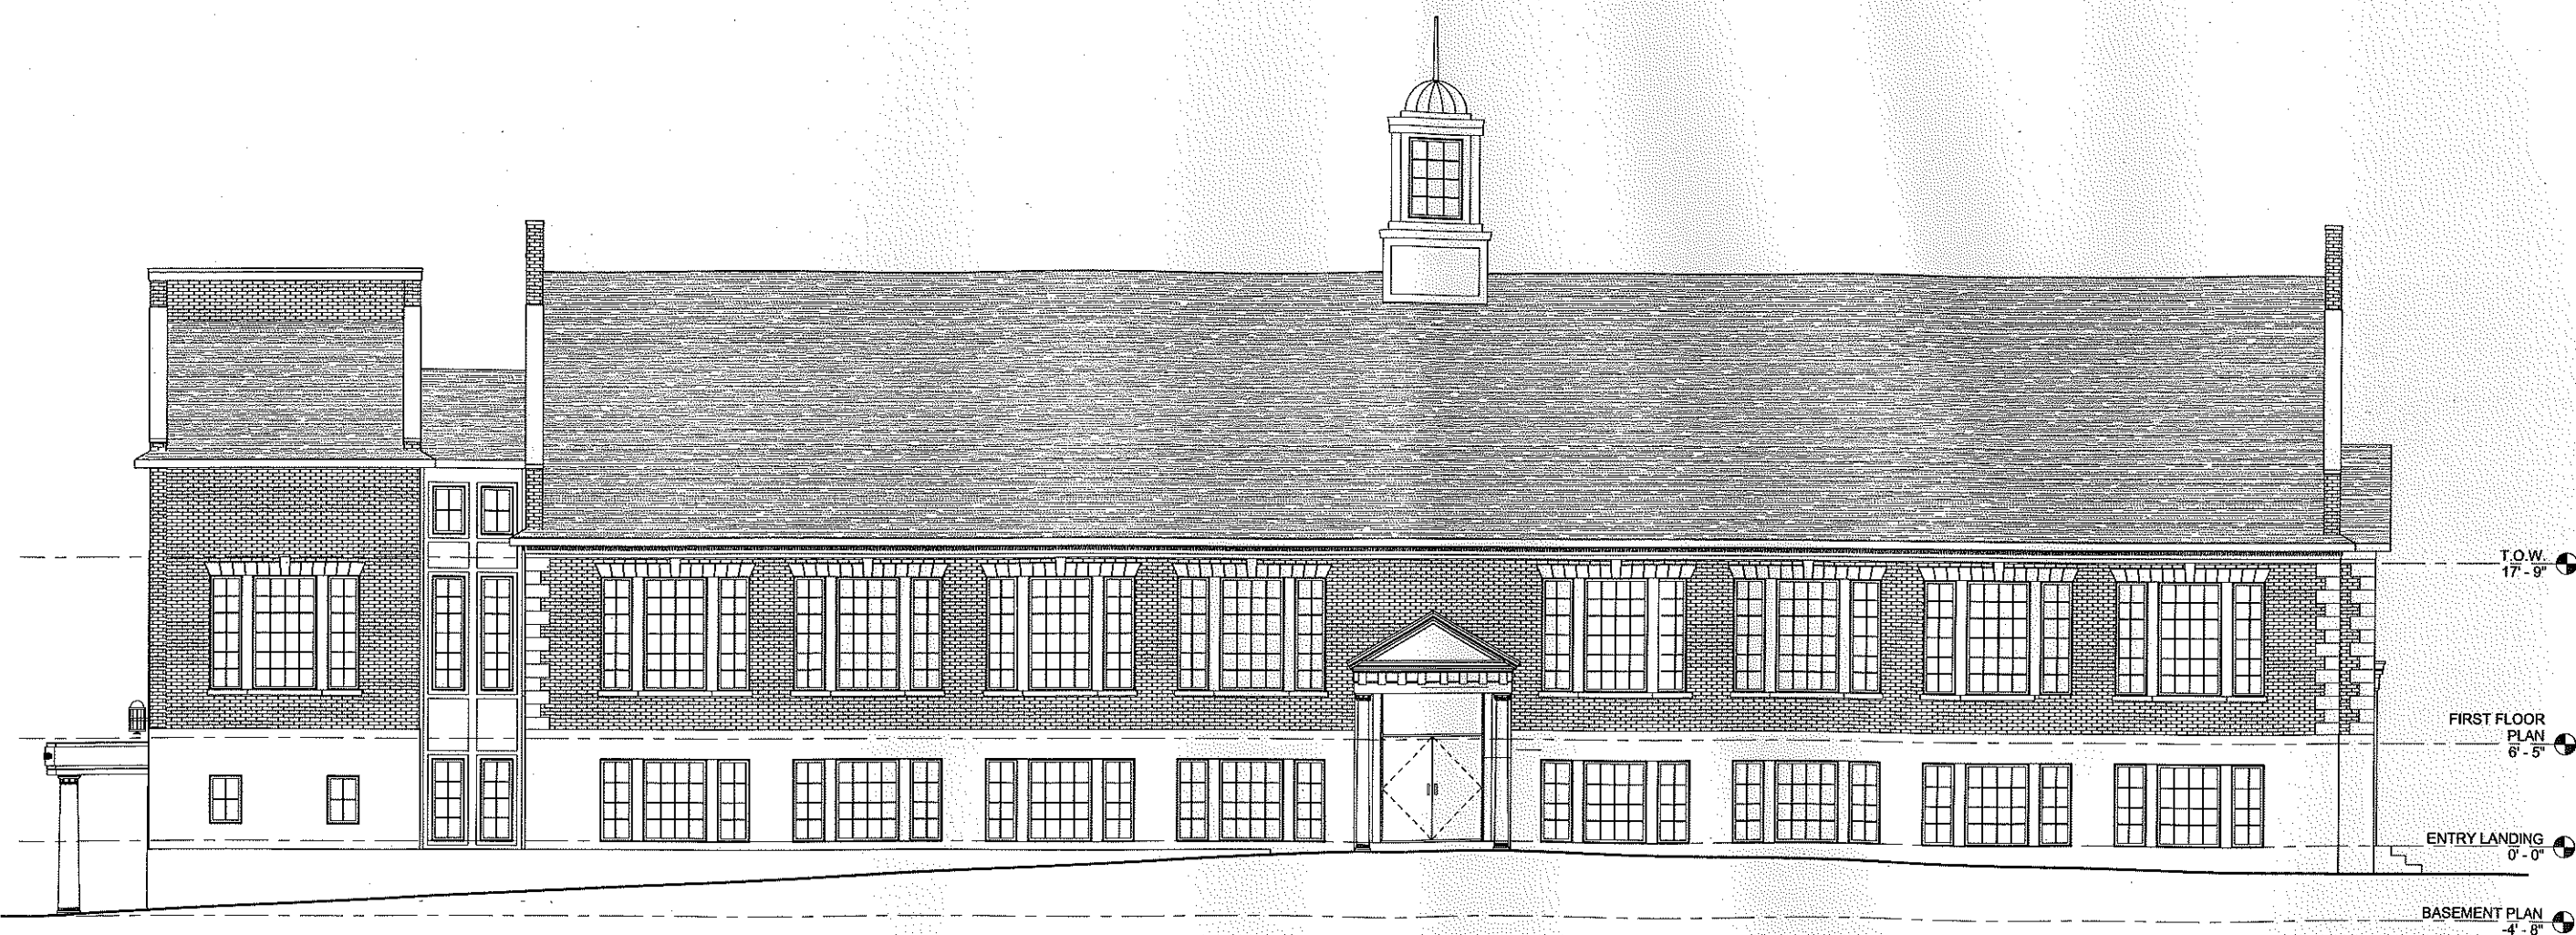

① EAST (Side)
3/16" = 1'-0"