




4  
RIGHT ELEVATION  
1/8" = 1'-0"

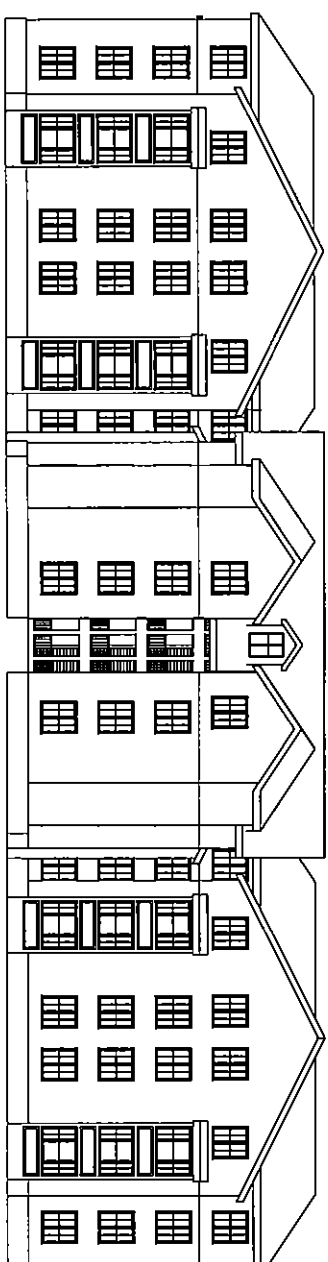

3  
BACK ELEVATION  
1/8" = 1'-0"

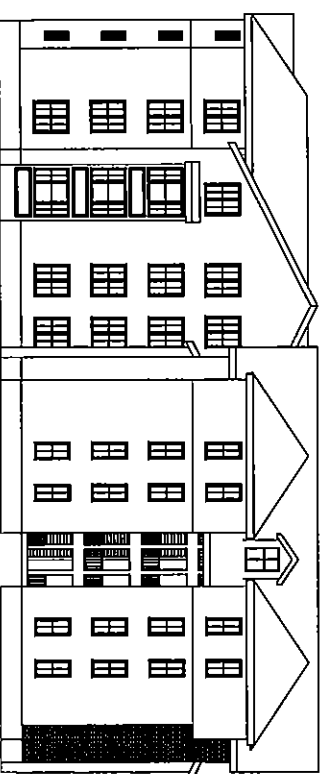

2  
LEFT SIDE ELEVATION  
1/8" = 1'-0"

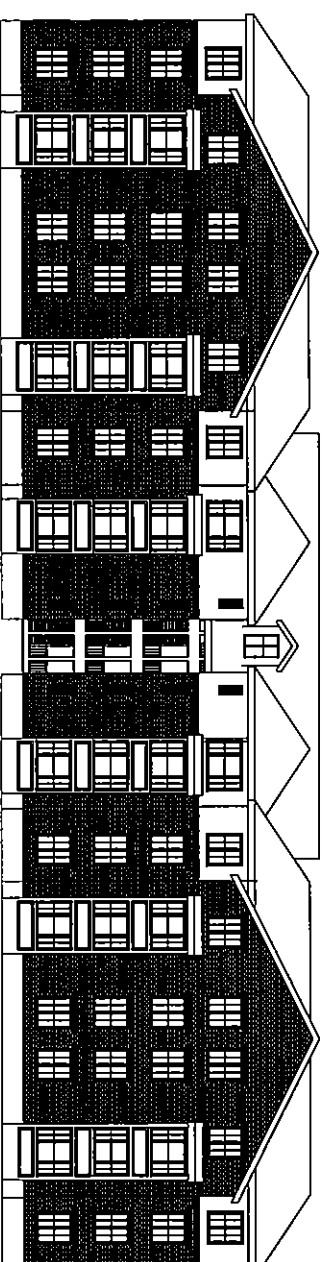

1  
FRONT ELEVATION  
1/8" = 1'-0"

**CULPEN  
& WOODS  
ARCHITECTS**

400 MAIN STREET  
STAMFORD, CT 06901  
(P) 203-969-1444  
(F) 203-969-1448  
(E) www.culpenandwoods.com

**THE RICHMAN GROUP  
DEVELOPMENT CORPORATION**

Developer

**Ferry Street Apartments**  
Middletown, CT 06457

**ELEVATIONS AND SECTIONS:  
A ELEVATIONS**

Drawing Title

JULY 18, 2005

Scale

Drawing Date

Progress


7/20/05

Seal


MID

**A-3.1**


Drawing Number

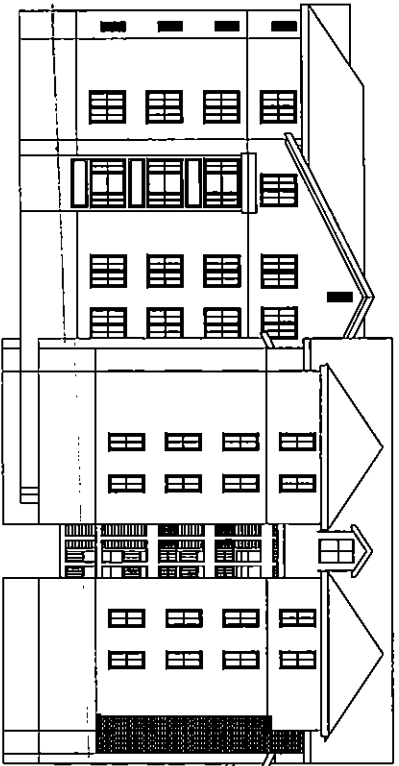


4 EAST ELEVATION  
1/8" = 1'-0"

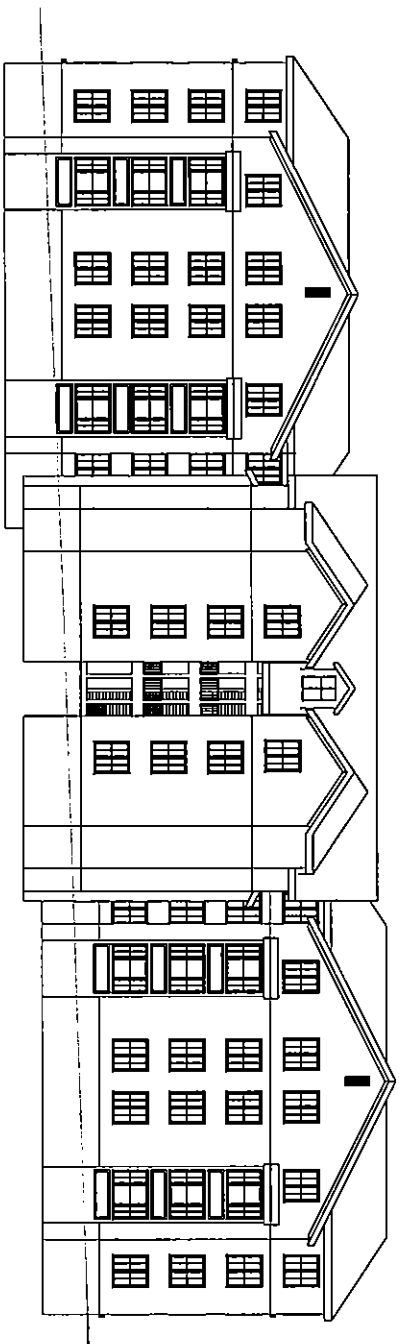

3 NORTH ELEVATION  
1/8" = 1'-0"

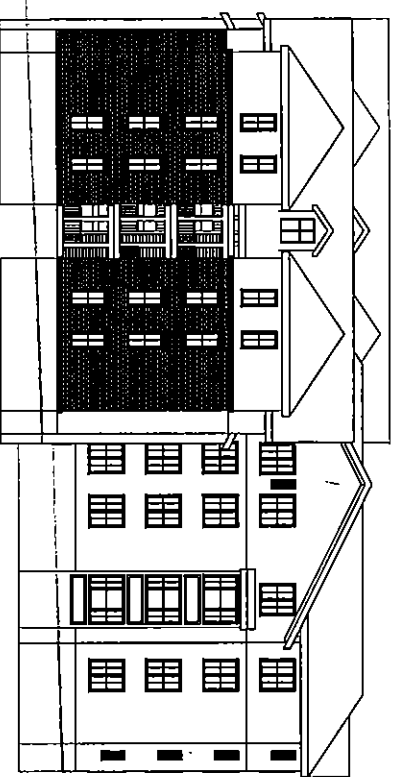

2 WEST ELEVATION  
1/8" = 1'-0"

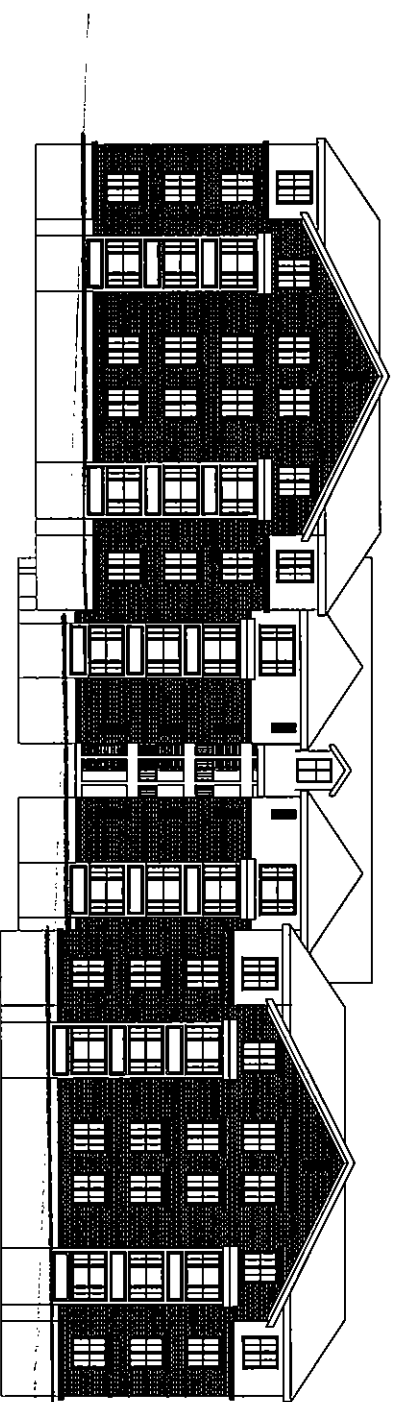

1 SOUTH ELEVATION  
1/8" = 1'-0"

**CULPEN & WOODS ARCHITECTS**  
400 MAIN STREET  
STAMFORD, CT 06901  
(P) 203-969-1444  
(F) 203-969-1448  
(E) www.culpenandwoods.com

**THE RICHMAN GROUP DEVELOPMENT CORPORATION**  
Developer

**Ferry Street Apartments**  
Middletown, CT 06457

**ELEVATIONS AND SECTIONS:  
A ELEVATIONS**  
Drawing Title

JULY 18, 2005  
Drawing Date

Scale	
Progress	7/25/05
Seal	

MJD  
**A-3.1**  
Drawing Number

