


No.	Delta	Radius	Arc Length	Chord Length	Chord Bearing
C1	00°08'39"	11429.17	28.76	28.76	S16°11'20"W
C2	00°59'46"	11489.16	199.74	199.74	S15°45'42"W
C3	01°29'51"	11489.16	300.29	300.28	S14°30'54"W
C4	90°45'00"	15.00	23.76	21.35	S59°08'28"W
C5	12°55'00"	824.48	185.87	185.48	N81°56'32"W
C6	13°31'20"	863.49	203.79	203.32	S84°50'18"W
C7	02°00'26"	4413.97	154.63	154.63	S12°26'03"W
C8	02°40'40"	11429.16	534.16	534.11	N14°46'41"E

No.	Bearing	Distance
L1	S08°42'21"W	115.68'
L2	N81°14'17"E	173.85'
L3	S16°15'35"W	96.75'
L4	S21°40'37"W	111.39'
L5	N08°57'20"W	171.11'
L6	N87°46'06"E	146.57'
L7	S08°57'20"E	65.19'
L8	N75°29'02"W	10.97'
L9	N88°24'02"W	181.09'
L10	S78°04'38"W	162.42'
L11	N19°39'58"E	30.96'
L12	N01°46'02"W	4.84'
L13	S69°15'10"W	66.86'
L14	S63°20'50"W	36.99'
L15	S83°35'50"W	73.94'
L16	S69°42'20"W	77.00'
L17	S12°34'25"W	8.31'
L18	S04°24'39"W	84.40'
L19	S10°06'13"E	66.41'
L20	S31°43'12"E	85.09'
L21	S80°14'18"W	16.79'
L22	S10°07'00"W	5.00'
L23	S74°36'46"W	36.55'
L24	N33°41'35"W	33.57'
L25	S63°18'35"W	59.10'
L26	S48°54'16"W	29.82'
L27	S33°37'58"W	97.18'
L28	S19°07'27"W	87.33'
L29	S17°07'43"W	148.34'
L30	S26°43'02"W	33.50'
L31	S80°04'31"W	71.20'
L32	N87°23'00"W	18.69'
L33	N19°05'35"E	82.54'
L34	N08°47'50"E	85.00'
L35	N25°45'25"E	62.17'
L36	N09°19'15"E	67.91'
L37	N14°33'55"E	131.22'
L38	N25°27'50"E	46.52'
L39	N01°41'05"W	68.03'
L40	N14°37'15"E	47.54'
L41	N35°56'30"E	49.41'
L42	N24°46'30"E	57.27'
L43	N12°18'05"E	106.66'
L44	N80°17'56"E	34.00'
L45	N80°32'15"E	150.49'
L46	S78°19'57"E	1.88'
L47	S13°46'25"W	64.38'
L48	S33°33'49"W	91.92'
L49	S23°18'43"W	35.15'
L50	S09°27'44"W	112.65'
L51	N78°29'39"E	26.73'
L52	N78°14'38"E	119.72'
L53	S82°47'01"W	109.18'
L54	S84°46'10"W	149.74'
L55	S08°42'21"W	22.12'
L56	N80°24'44"E	99.19'
L57	N10°59'53"W	0.36'
L58	N13°26'16"E	90.39'
L59	S73°26'47"W	0.01'
L60	N78°14'38"E	109.54'
L61	N78°38'02"E	131.35'
L62	N79°05'43"E	159.89'

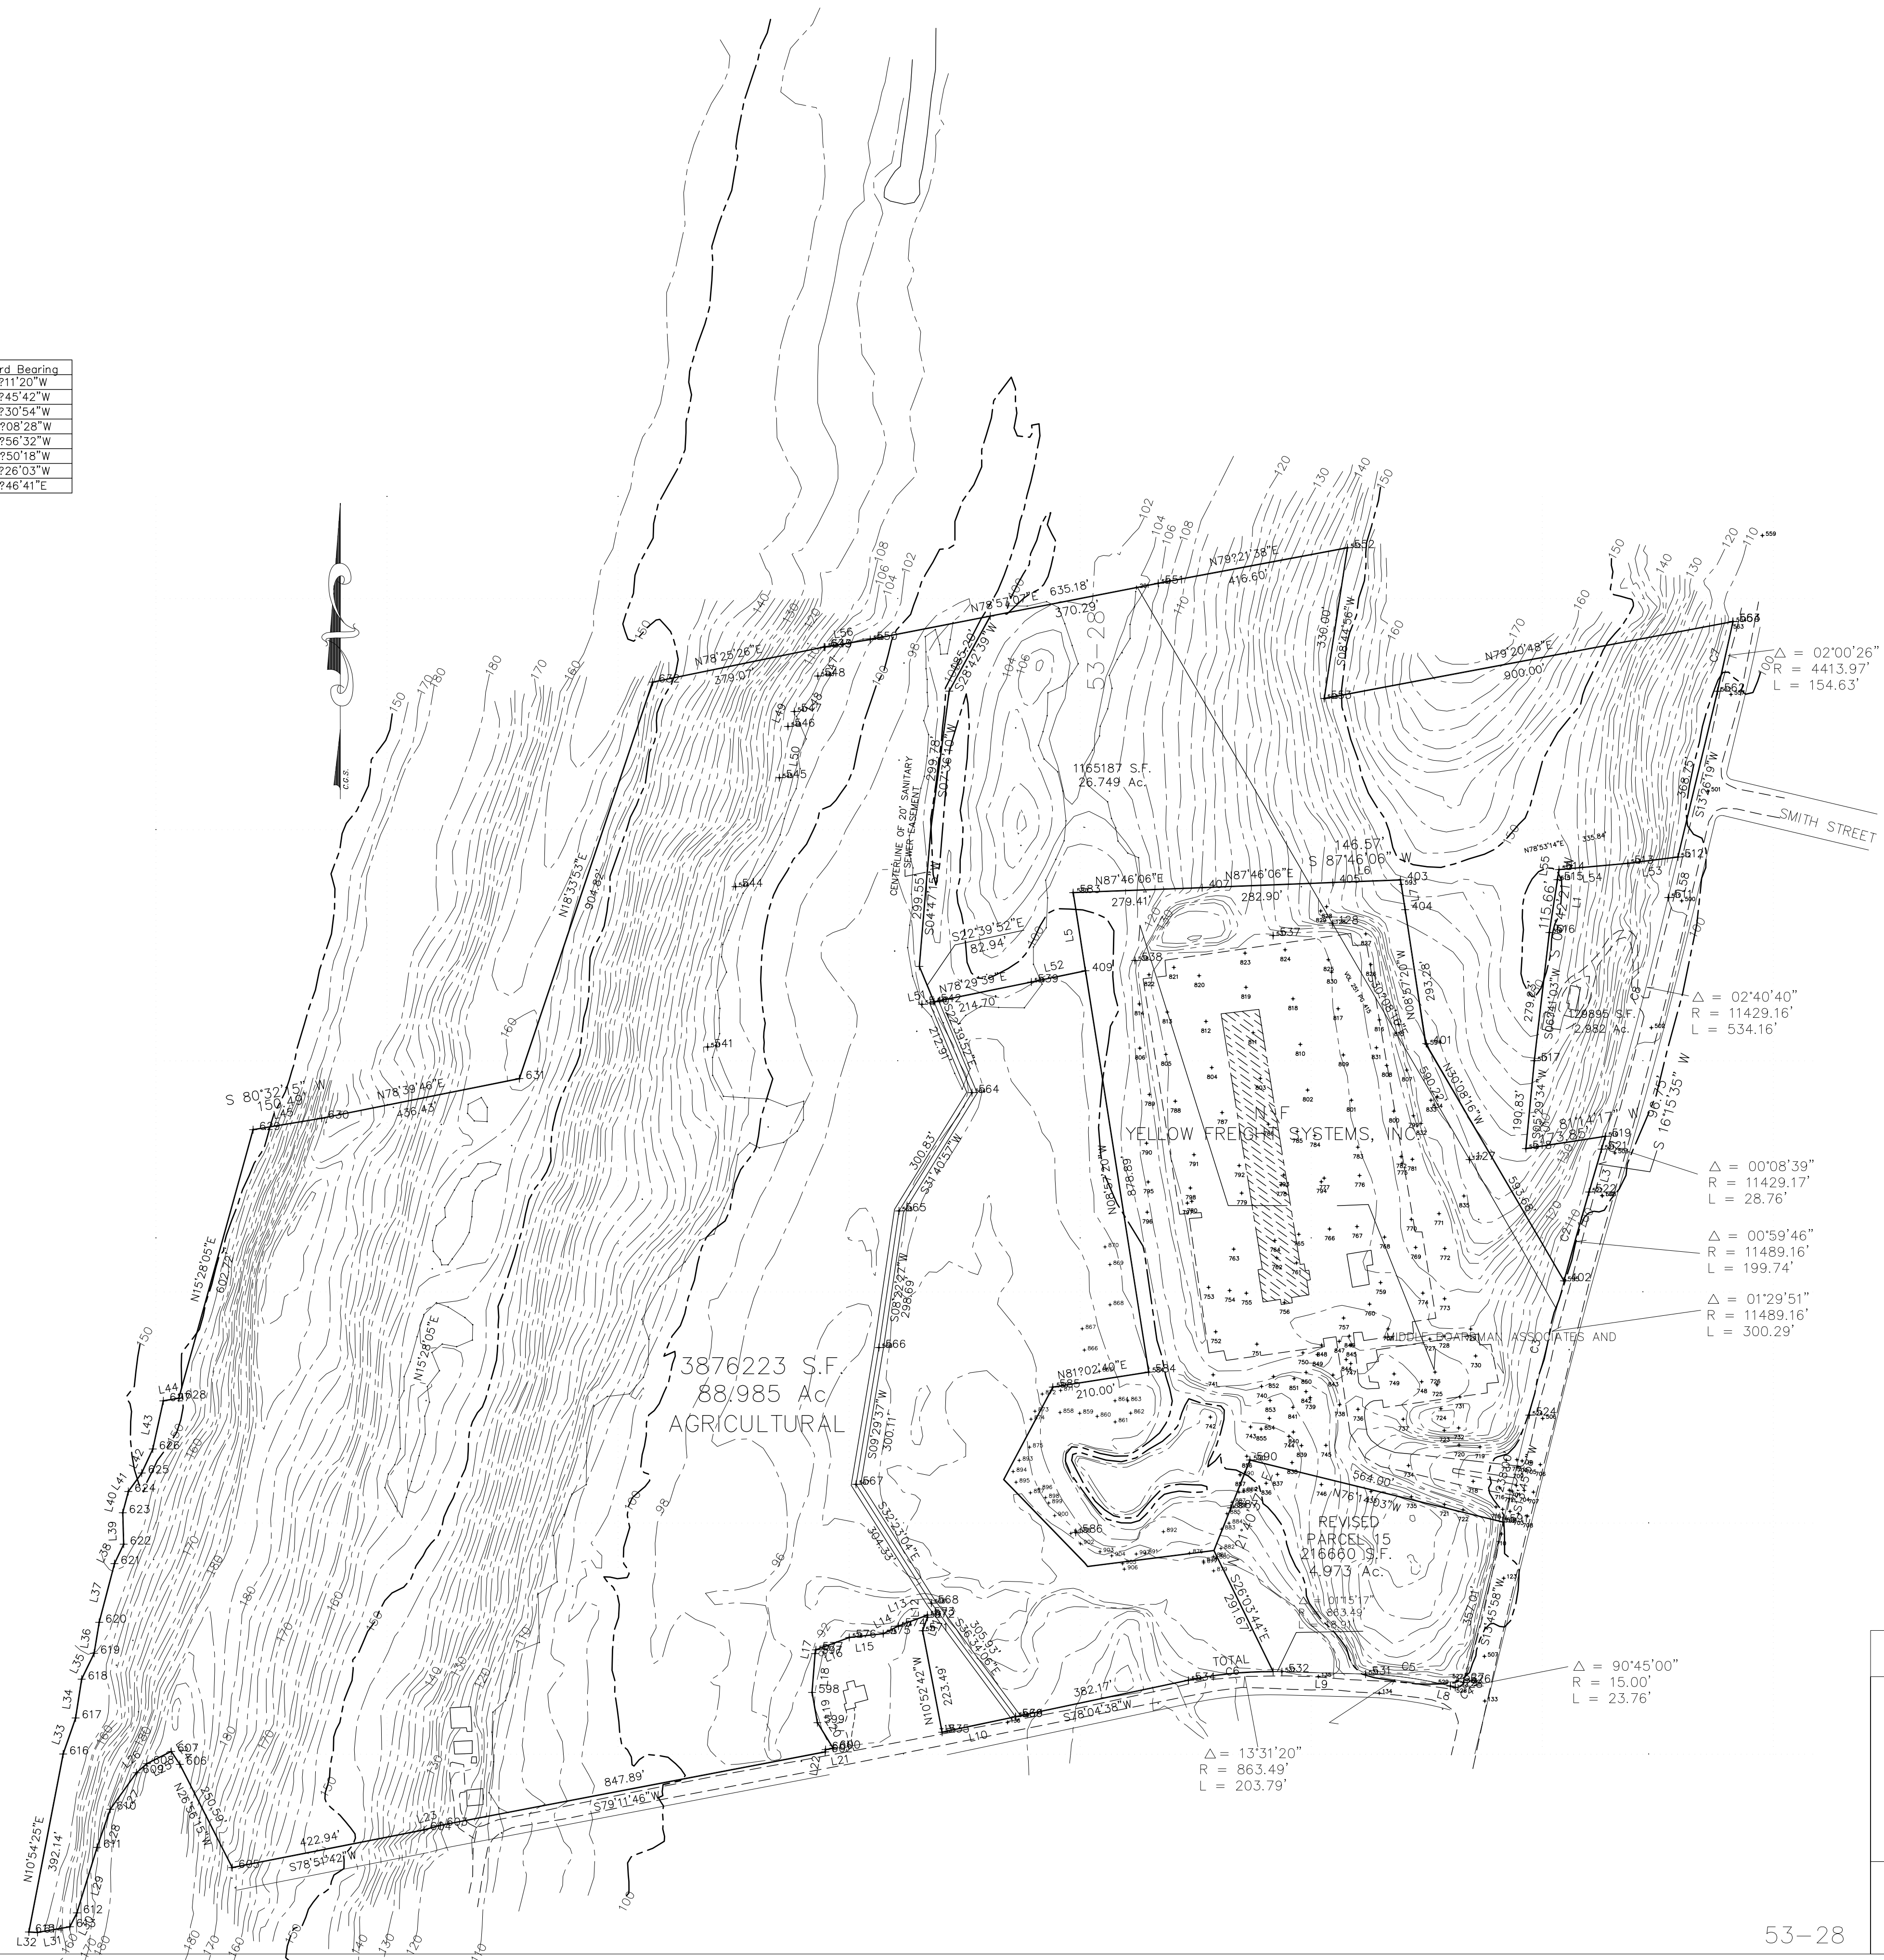

PROPERTY MAP

MIDDLE BOARDMAN ASSOC.
MIDDLESTREET ASSOCIATES
BOARDMAN LANE MIDDLETOWN, CT.

SCALE: 1"= 200 MARCH 20, 2001

KRATZERT, JONES & ASSOC. INC.
CIVIL ENGINEERS - LAND SURVEYORS - SITE PLANNERS
1755 MERIDEN-WATERBURY TURNPIKE, MIDDLETOWN, CT. TEL 621-3638